


London Road, Biggleswade Cycle/Footway Proposal

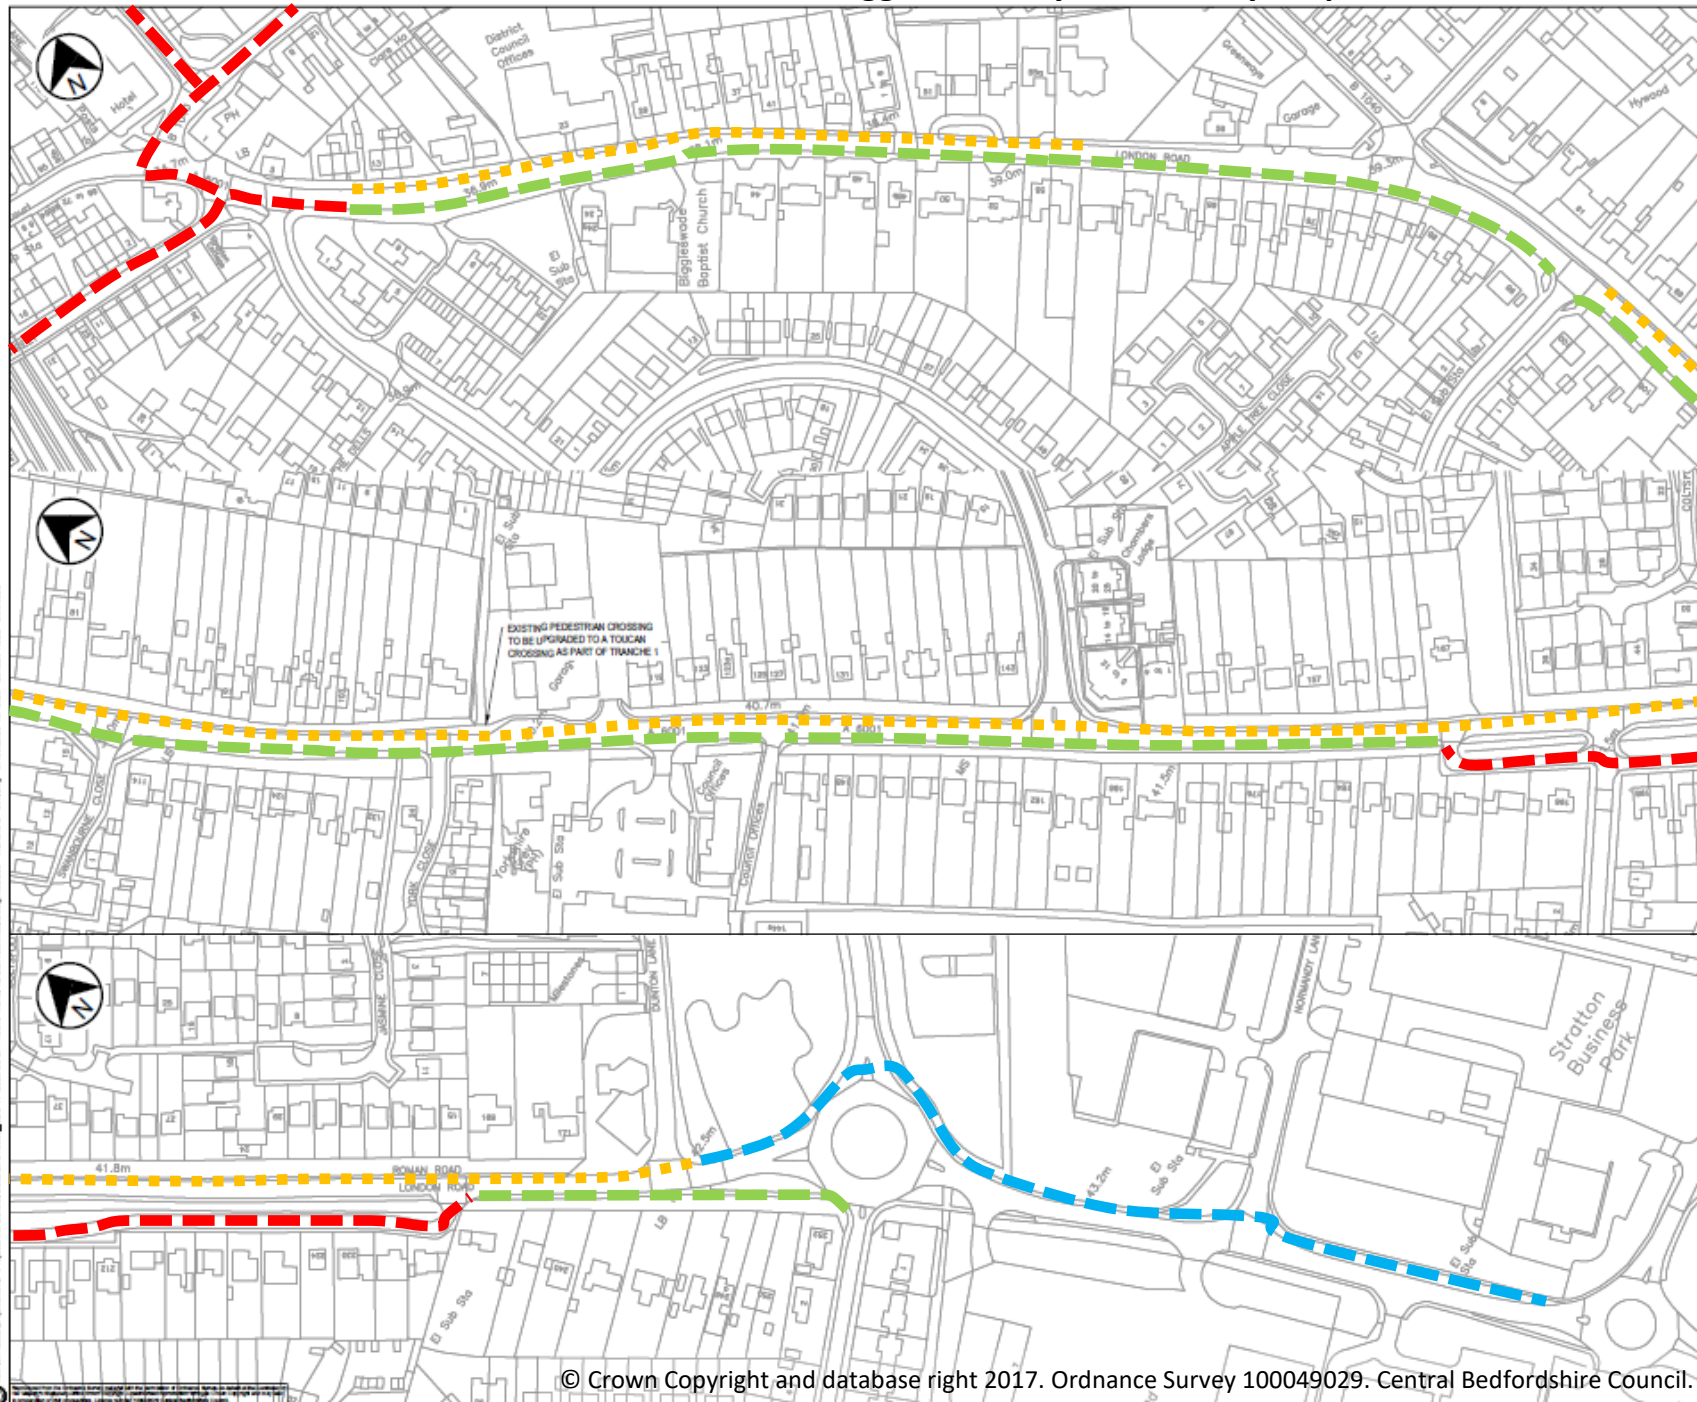

Key

- Widened cycle/footway
- Remove advisory cycle lane
- Existing on-road cycle network
- Existing off-road cycle network

Tan 4433 (2) 2014000 www.ordnancesurvey.co.uk

Client	
Project	
Drawing title	London Road Biggleswade
Drawing status	FOR INFORMATION
Scale	NOT TO SCALE
Revision No.	BRJ10555
Client ref.	P0
Drawing number	BRJ10555-JAC-DFT-T2-SITES