
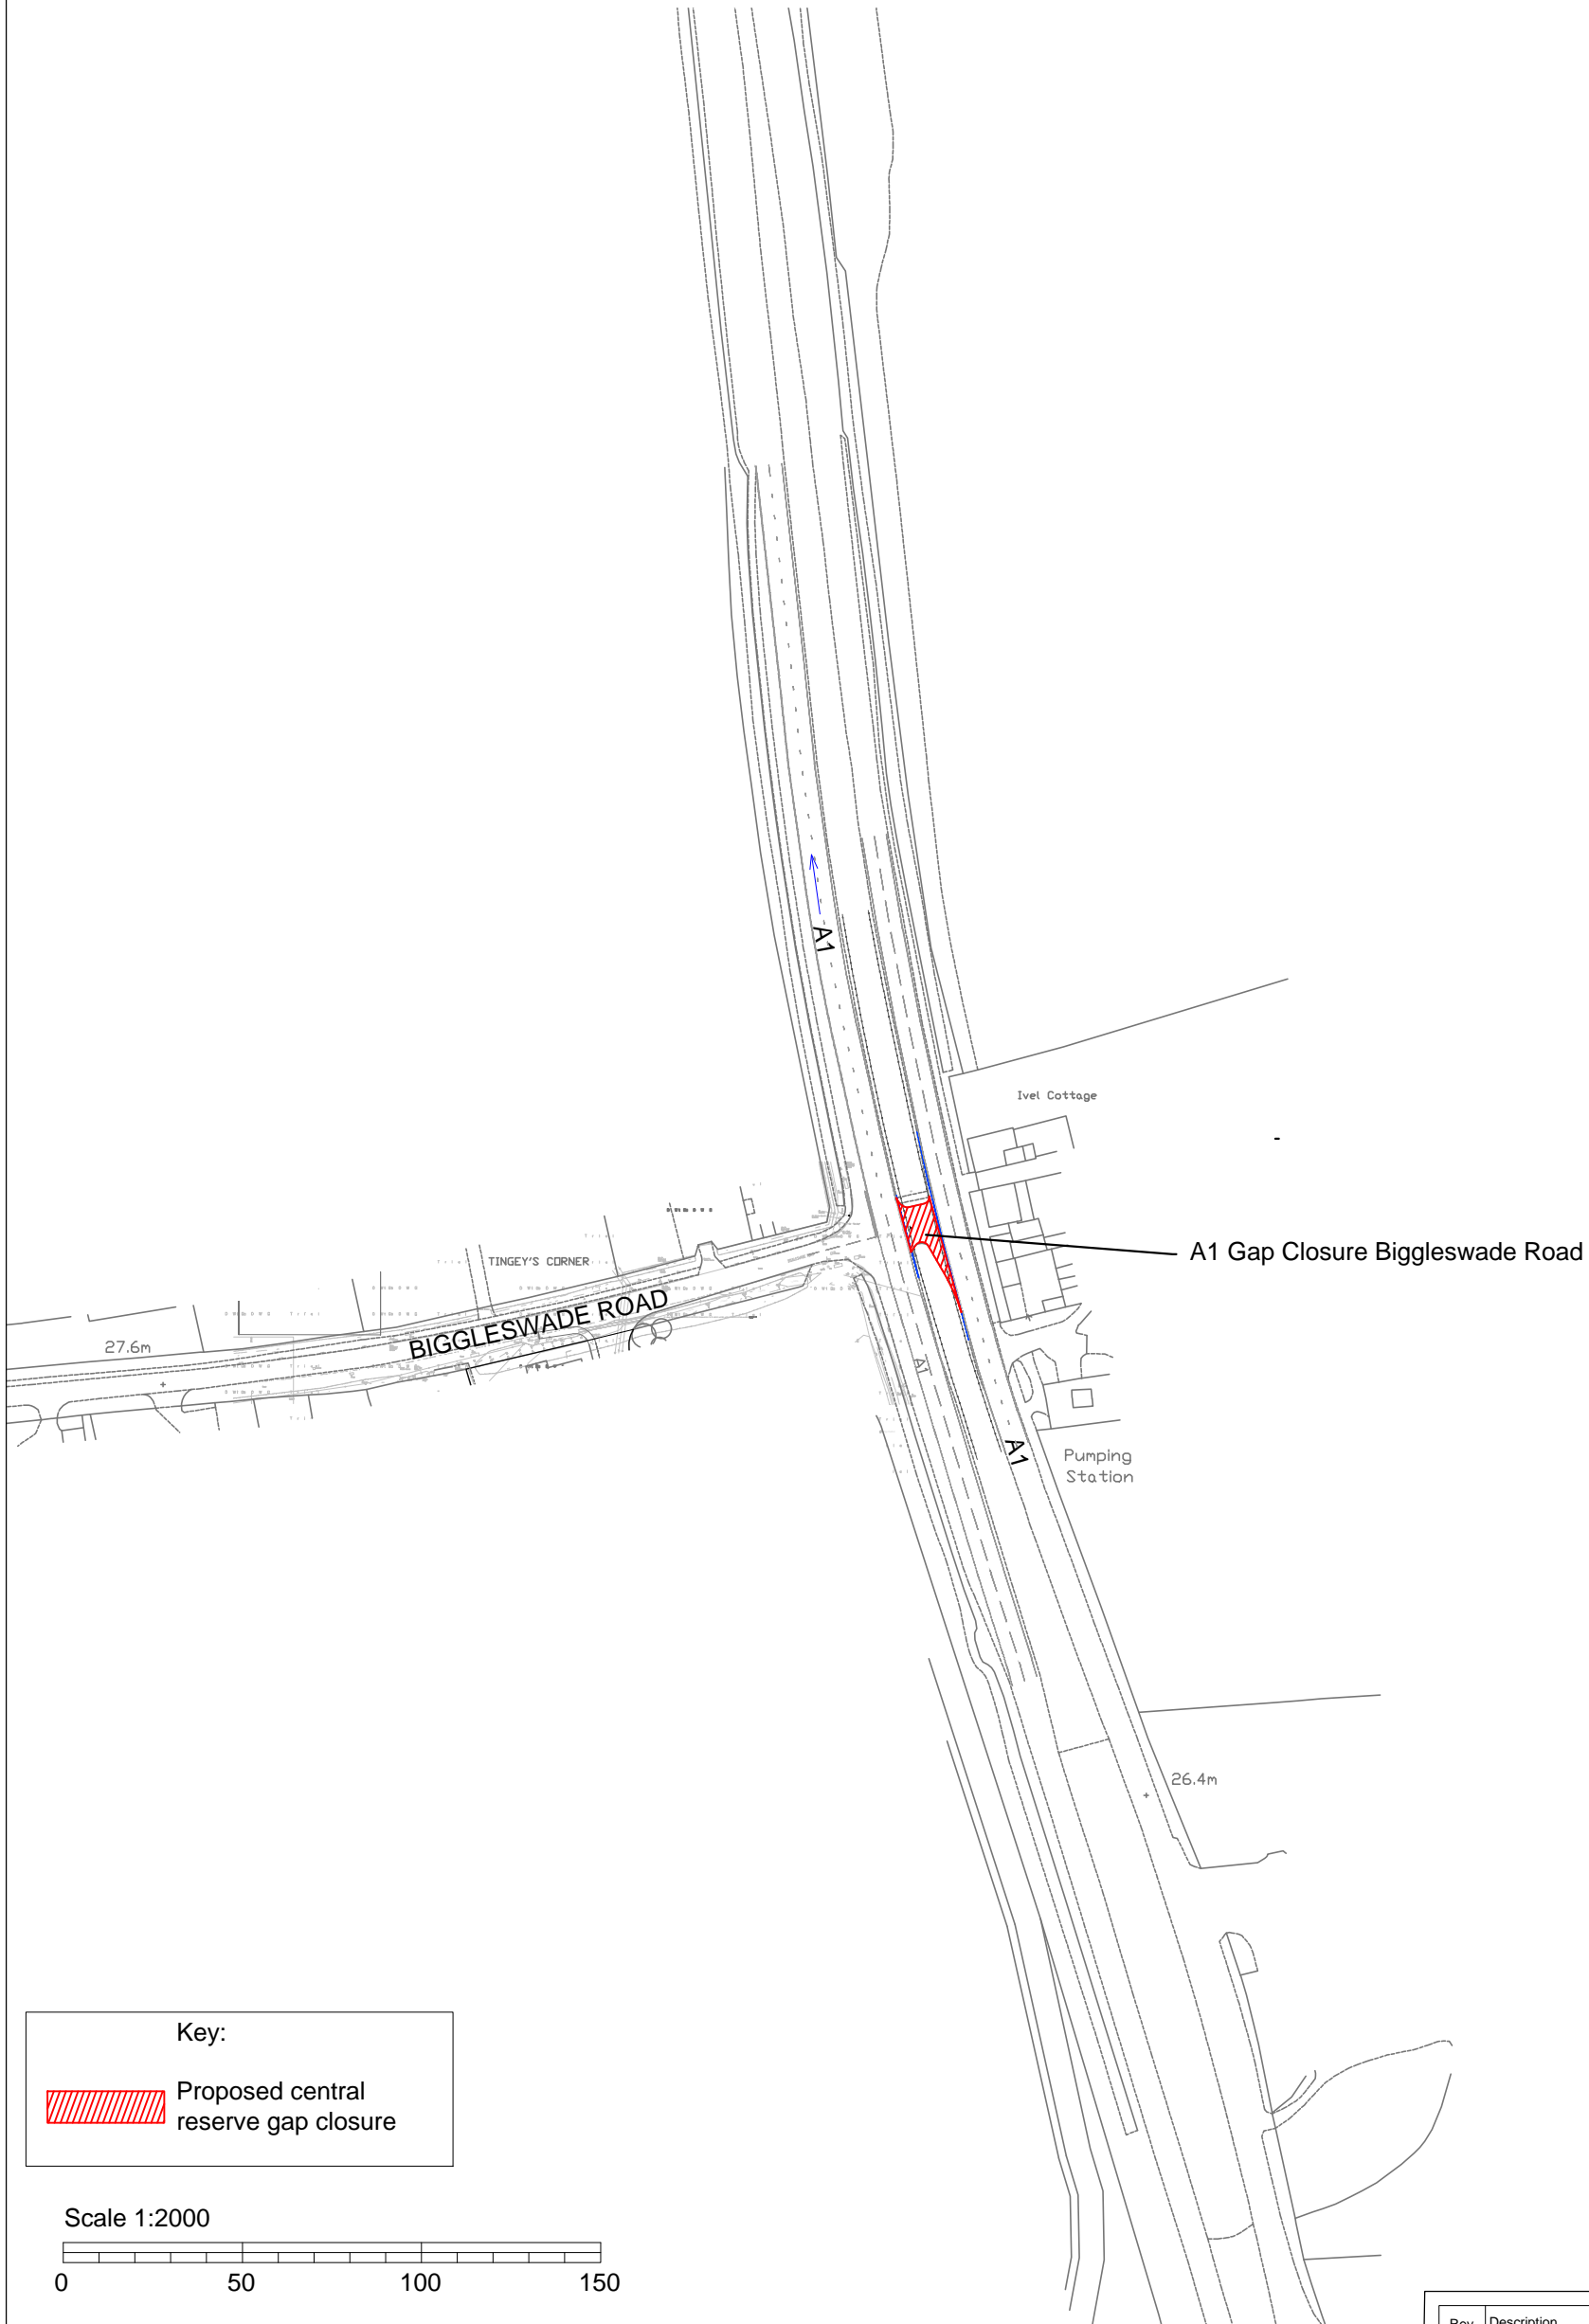



NOTES

1. This drawing has been prepared in accordance with the scope of appointment with its client and is subject to the terms and conditions of that appointment. RPS accepts no liability for any use of this document other than by its client and only for the purposes for which it was prepared and provided.
2. If received electronically it is the recipients responsibility to print to correct scale. Only written dimensions should be used.
3. This drawing is to be read in conjunction with all relevant scheme drawings.

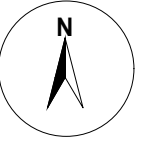

Key:

 Proposed central reserve gap closure

Scale 1:2000



Rev	Description	By	CB	Date
-----	-------------	----	----	------

Status	Drawn By	PM/Checked by
PRELIMINARY	AJ	KD
Project Number	Scale @ A3	Date Created
JNY11218	1:2000	07/07/22

RPS Drawing/Figure Number	Rev
JNY11218-RPS-0100-001	

rpsgroup.com

Client Fletcher Ellam Ltd

Project Woodlands Nursery, Upper Caldecote

Title The A1 Trunk Road (Biggleswade Road, Upper Caldecote, Bedfordshire) (Closure of Gap in the Central Reservation) Order 202_